




LISTA DE RUAS						
NOME DA RUA	BAIRRO	ÁREA (m²)	EXTENSÃO (m)	LARGURA MÉDIA (m)	COORD. INICIAL	COORD. FINAL
RUA OLÍVIO BAHIA (01)	CENTRO	4.908,40	613,55	8,00	2°35'17.15"S, 51°56'55.59"O	2°35'12.73"S, 51°56'36.29"O
RUA SÃO FRANCISCO	CENTRO	1.330,80	166,35	8,00	2°35'12.73"S, 51°56'36.29"O	2°35'17.74"S, 51°56'34.64"O
TRAV. ABEL FIGUEIREDO	CENTRO	2.417,92	302,24	8,00	2°35'18.23"S, 51°56'36.39"O	2°35'16.01"S, 51°56'26.81"O
TOTAL		8.657,12	1.082,14			

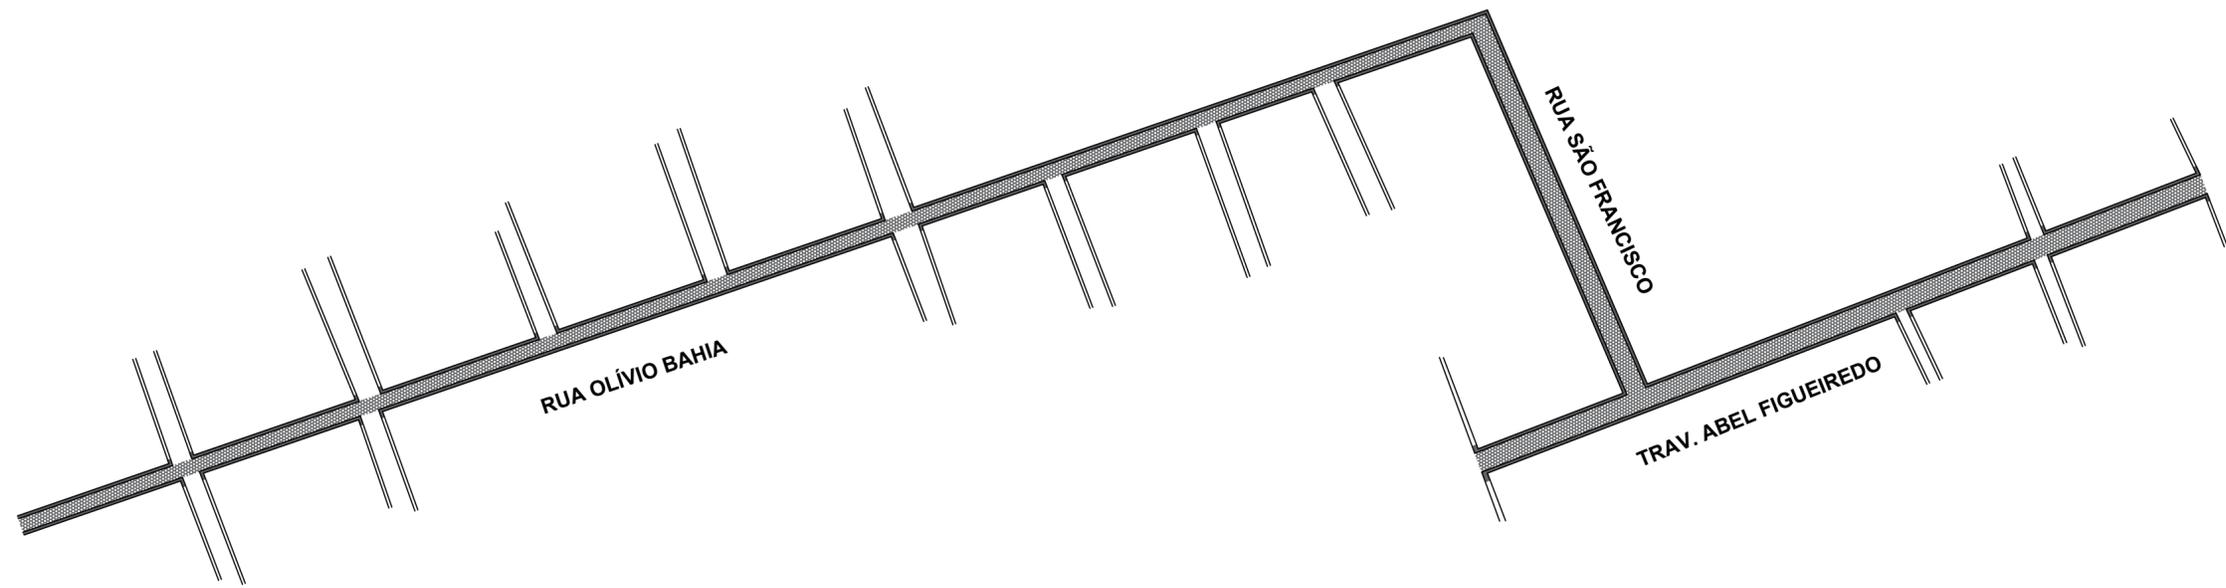


IMPLANTAÇÃO
ESC: 1/2000

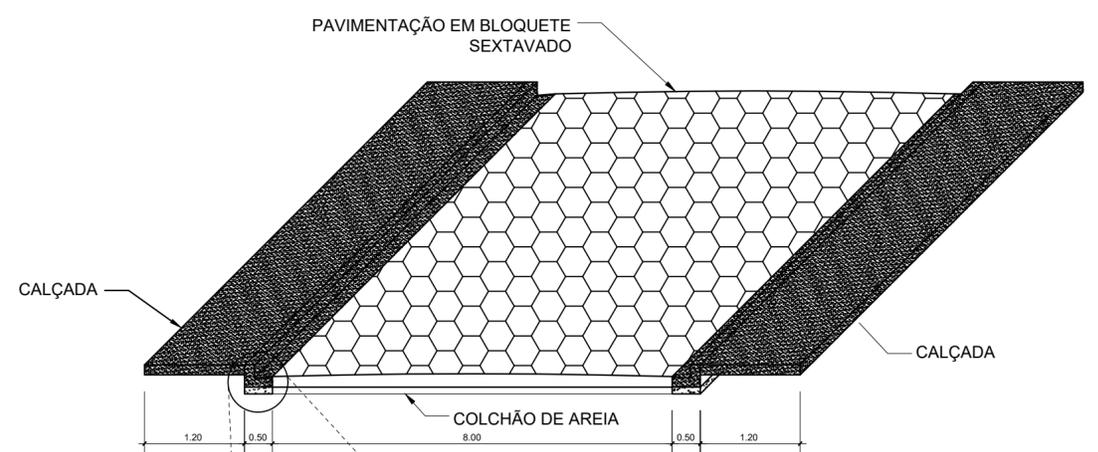

PERSPECTIVA
ESC: 1/75

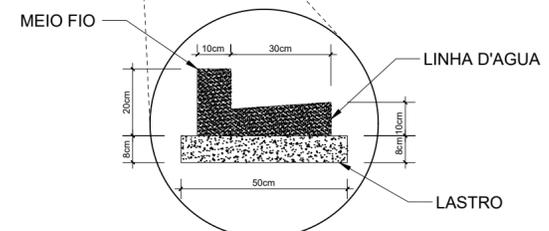

DETALHAMENTO
SEM ESCALA

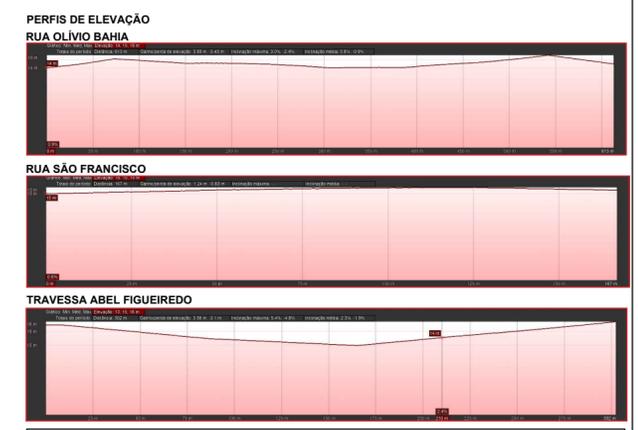

PROJETO	PAVIMENTAÇÃO EM BLOKRET	
MUNICIPIO	SENADOR JOSÉ PORFIRIO - PA	01
PRANCHA	IMPLANTAÇÃO	01
ESCALA	1:2000	DATA 06/05/2022

